




FRONT SOUTH EAST ELEVATION:
SCALE 1:100

10m @ 1:100




SIDE NORTH EAST ELEVATION:
SCALE 1:100

10m @ 1:100

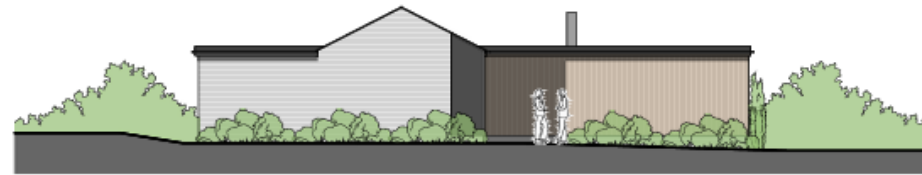

SIDE SOUTH WEST ELEVATION:
SCALE 1:100

10m @ 1:100

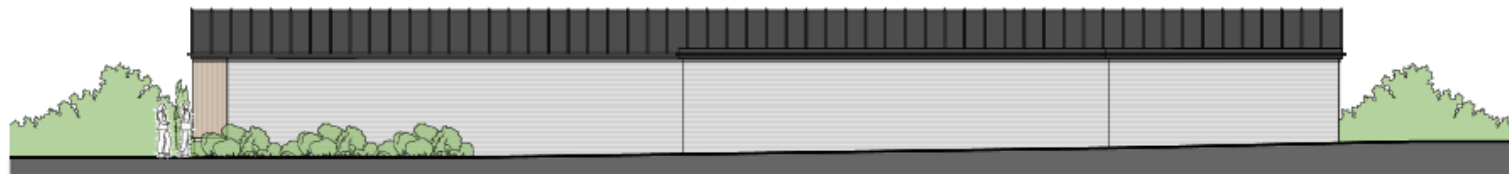

REAR NORTH WEST ELEVATION:
SCALE 1:100

10m @ 1:100